


PLANTA BAJA

VIVIENDA TIPO A4

VIVIENDA	63,25m ²
TOTAL SUP. CONST.....	72,38 m ²
JARDIN.....	120,20 m ² Aprox.

escala 1/100
0 m. 1 m. 2 m. 3 m.

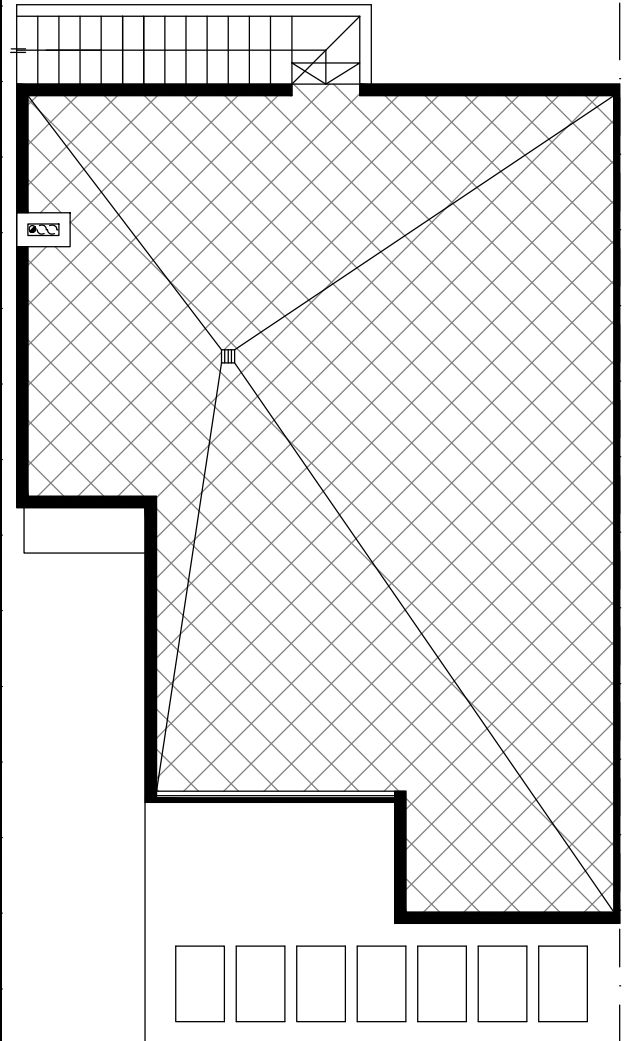

SOLARIUM

